




BRIDGE DECK

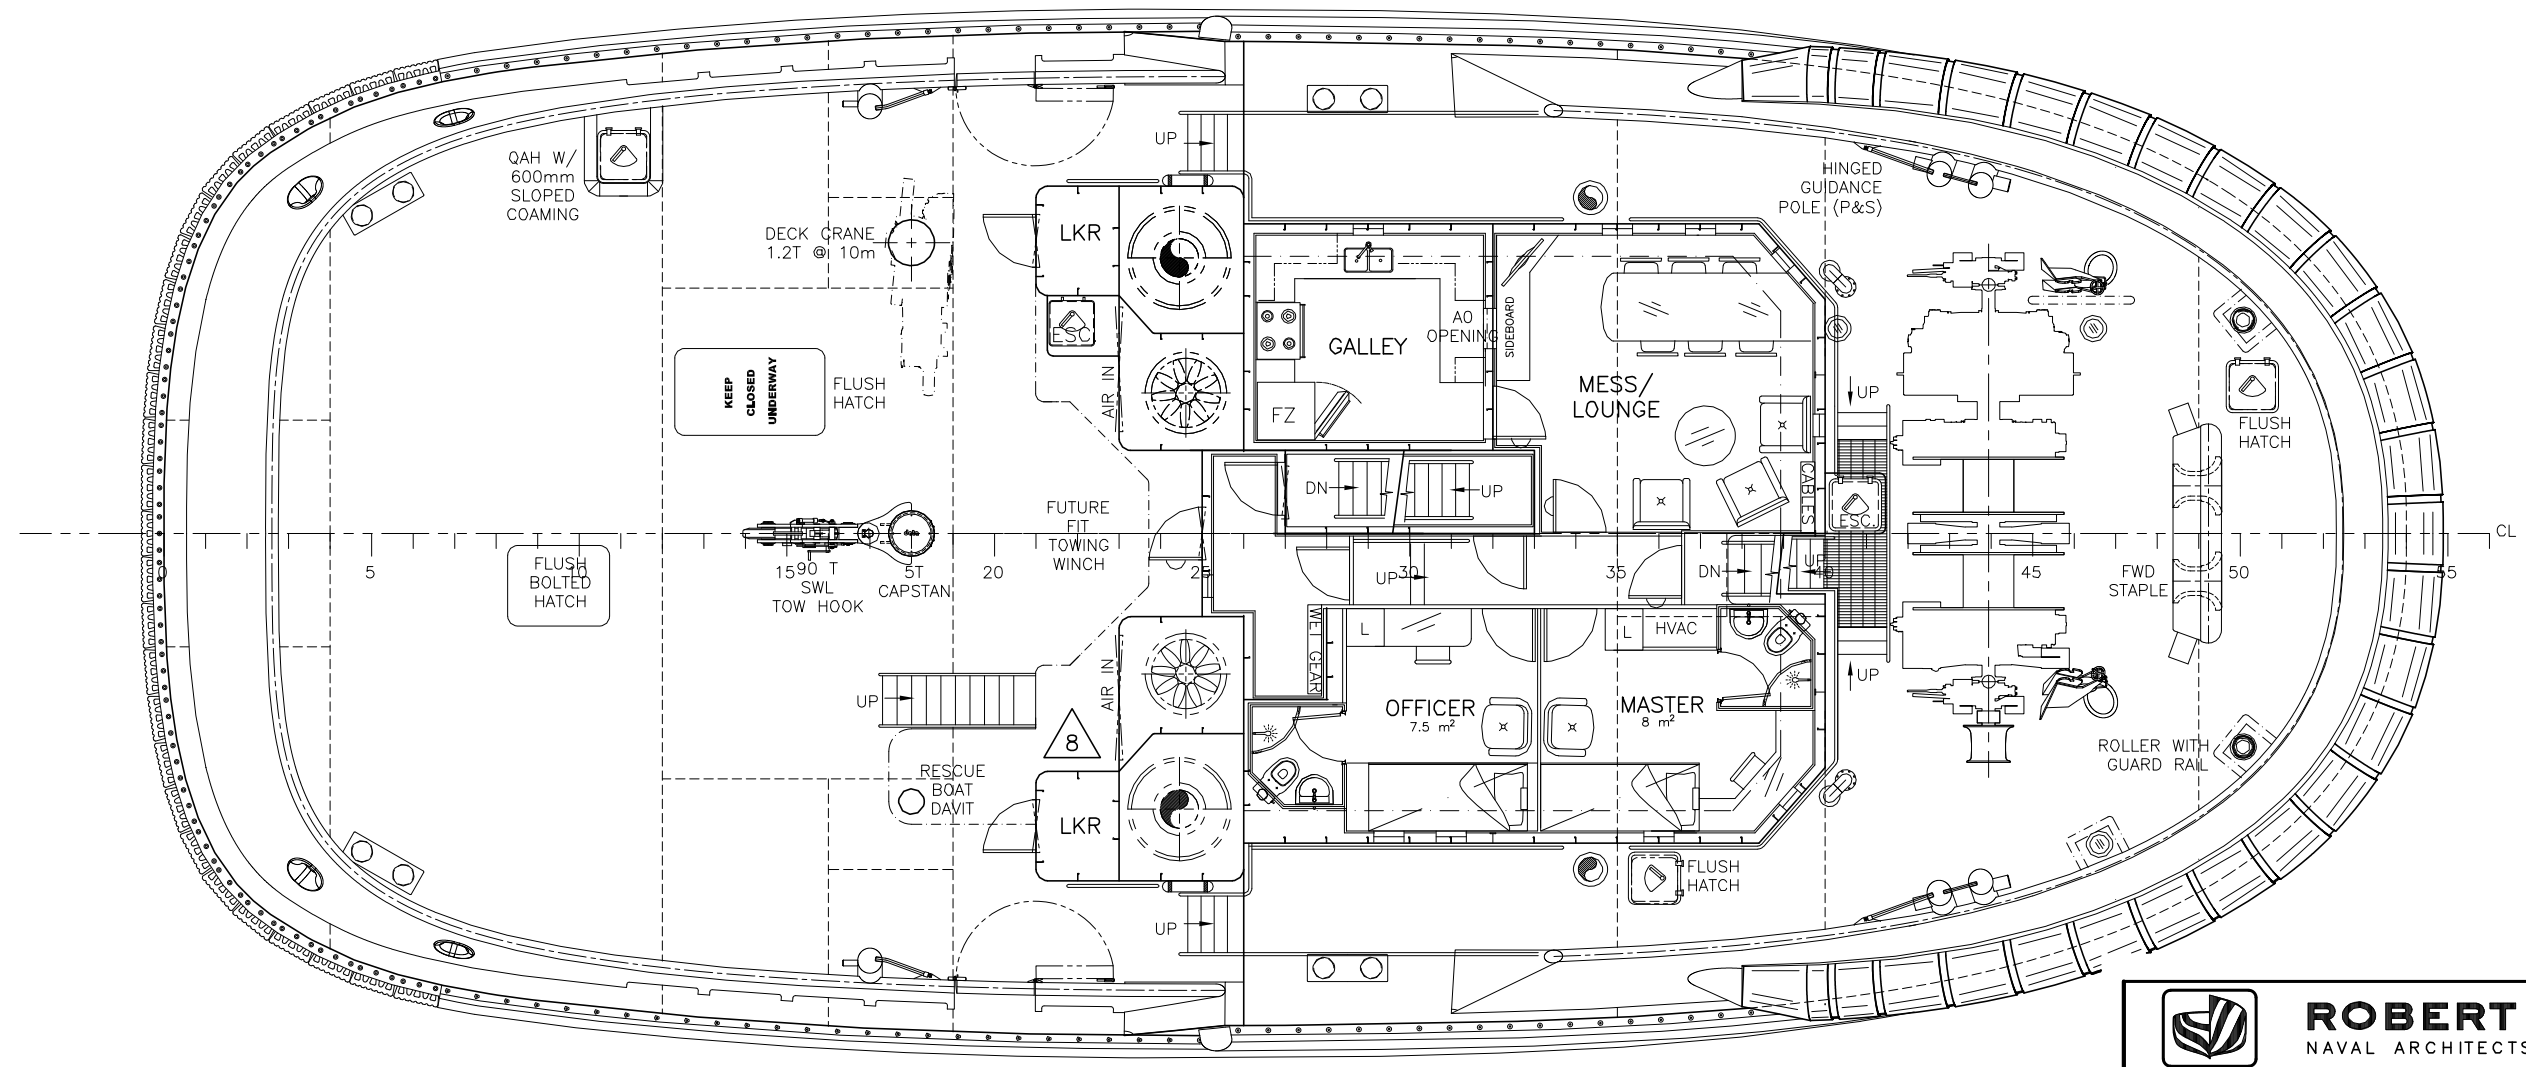

MAIN DECK

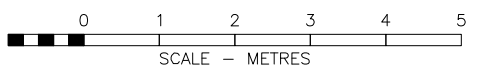

CONTRACT DESIGN

 ROBERT ALLAN LTD. NAVAL ARCHITECTS AND MARINE ENGINEERS			
TITLE GENERAL ARRANGEMENT			
SCALE 1:100	DATE FEB. 05/18	PLOT SIZE A3	SHEET 3 OF 5
PROJECT No. 218-007	DRAWING No. 30000		REV. 8